


MULTI PURPOSE PAVILION SHEPPARTON SHOWGROUNDS


ARCHER STREET

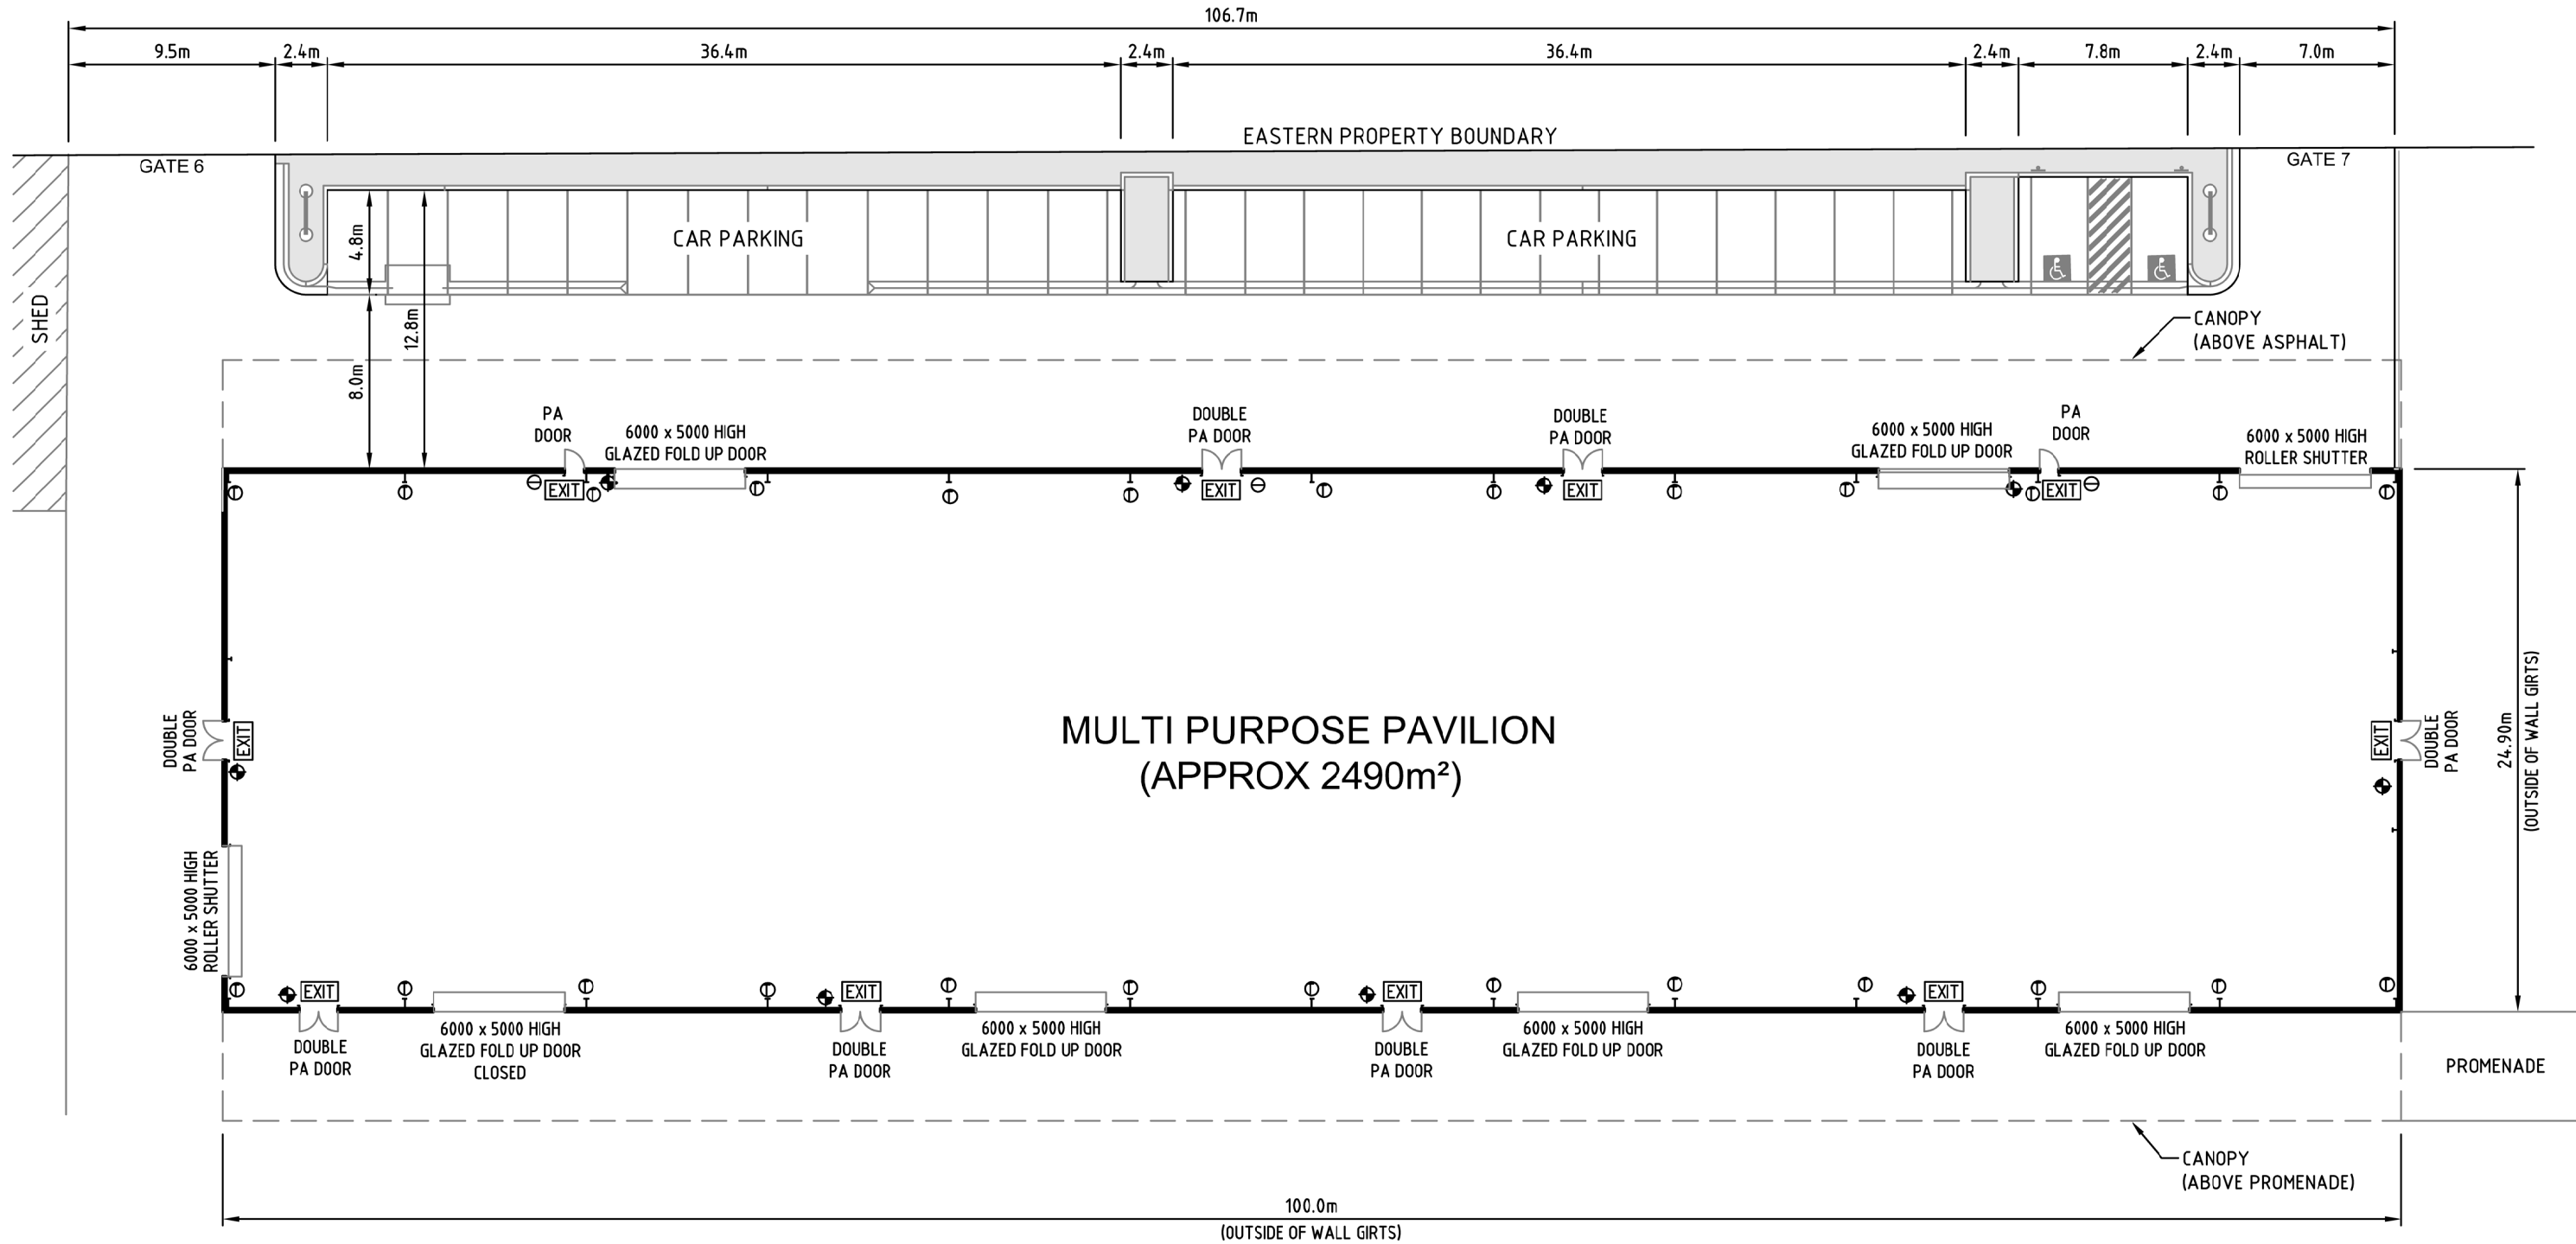

SERVICE LEGEND

EXIT	1 x MAINTAINED TYPE M10 x 1A BARDIC WALL MOUNTED EXIT SIGN
⊗	FIRE HYDRANT
⊕	2A 80 B (E) - DRY CHEMICAL EXTINGUISHER
⊖	36 METRE FIRE HOSE REEL INSTALLED IN ACCORDANCE WITH AS 1221 & AS 2441
Ⓣ	WATER TAP LOCATION (TWO TAPS)

PLOT DATE : 14/08/2014

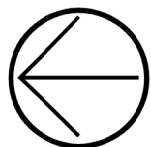

REVISION "_"